







DRAWING KEY:

-  INSTALL CUSHION ON EXISTING SURFACE
-  SURFACE PATCHING TO BE COMPLETED PRIOR TO CUSHION INSTALLATION
-  20 MPH ROUNDEL ROAD MARKING
-  GATEWAY TERMINAL SIGN

**NOTE:**  
FOR LOCATION DETAILS OF SHEETS 1,2 AND 3  
PLEASE REFER TO BOUGHTON AND MOULTON  
TRAFFIC CALMING LOCATION PLAN

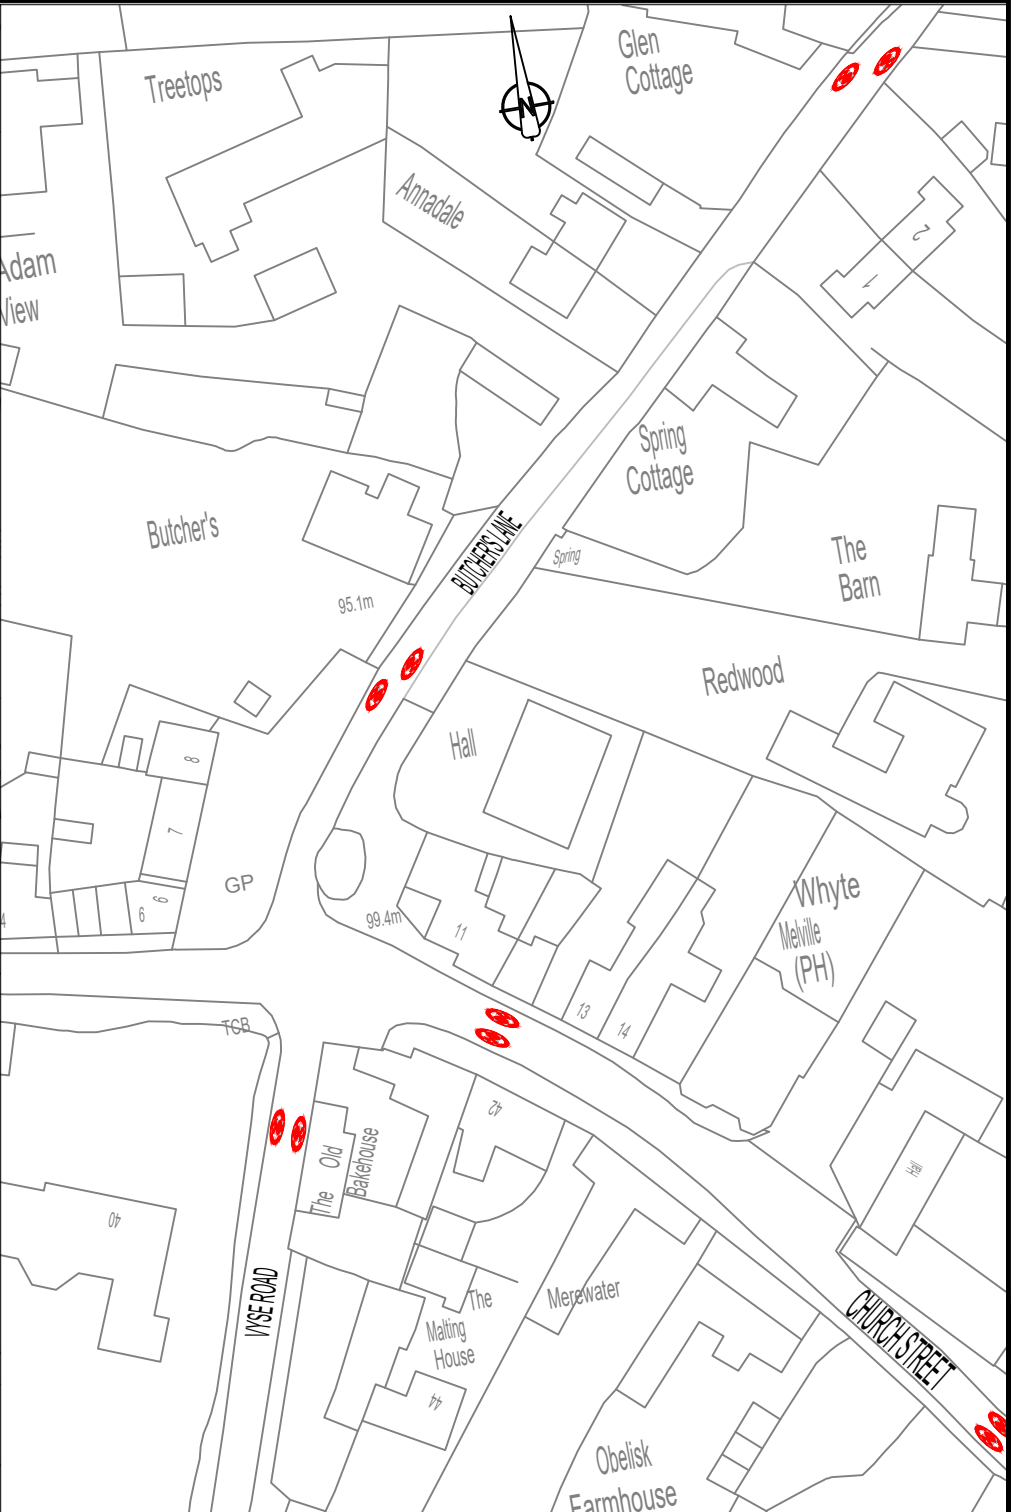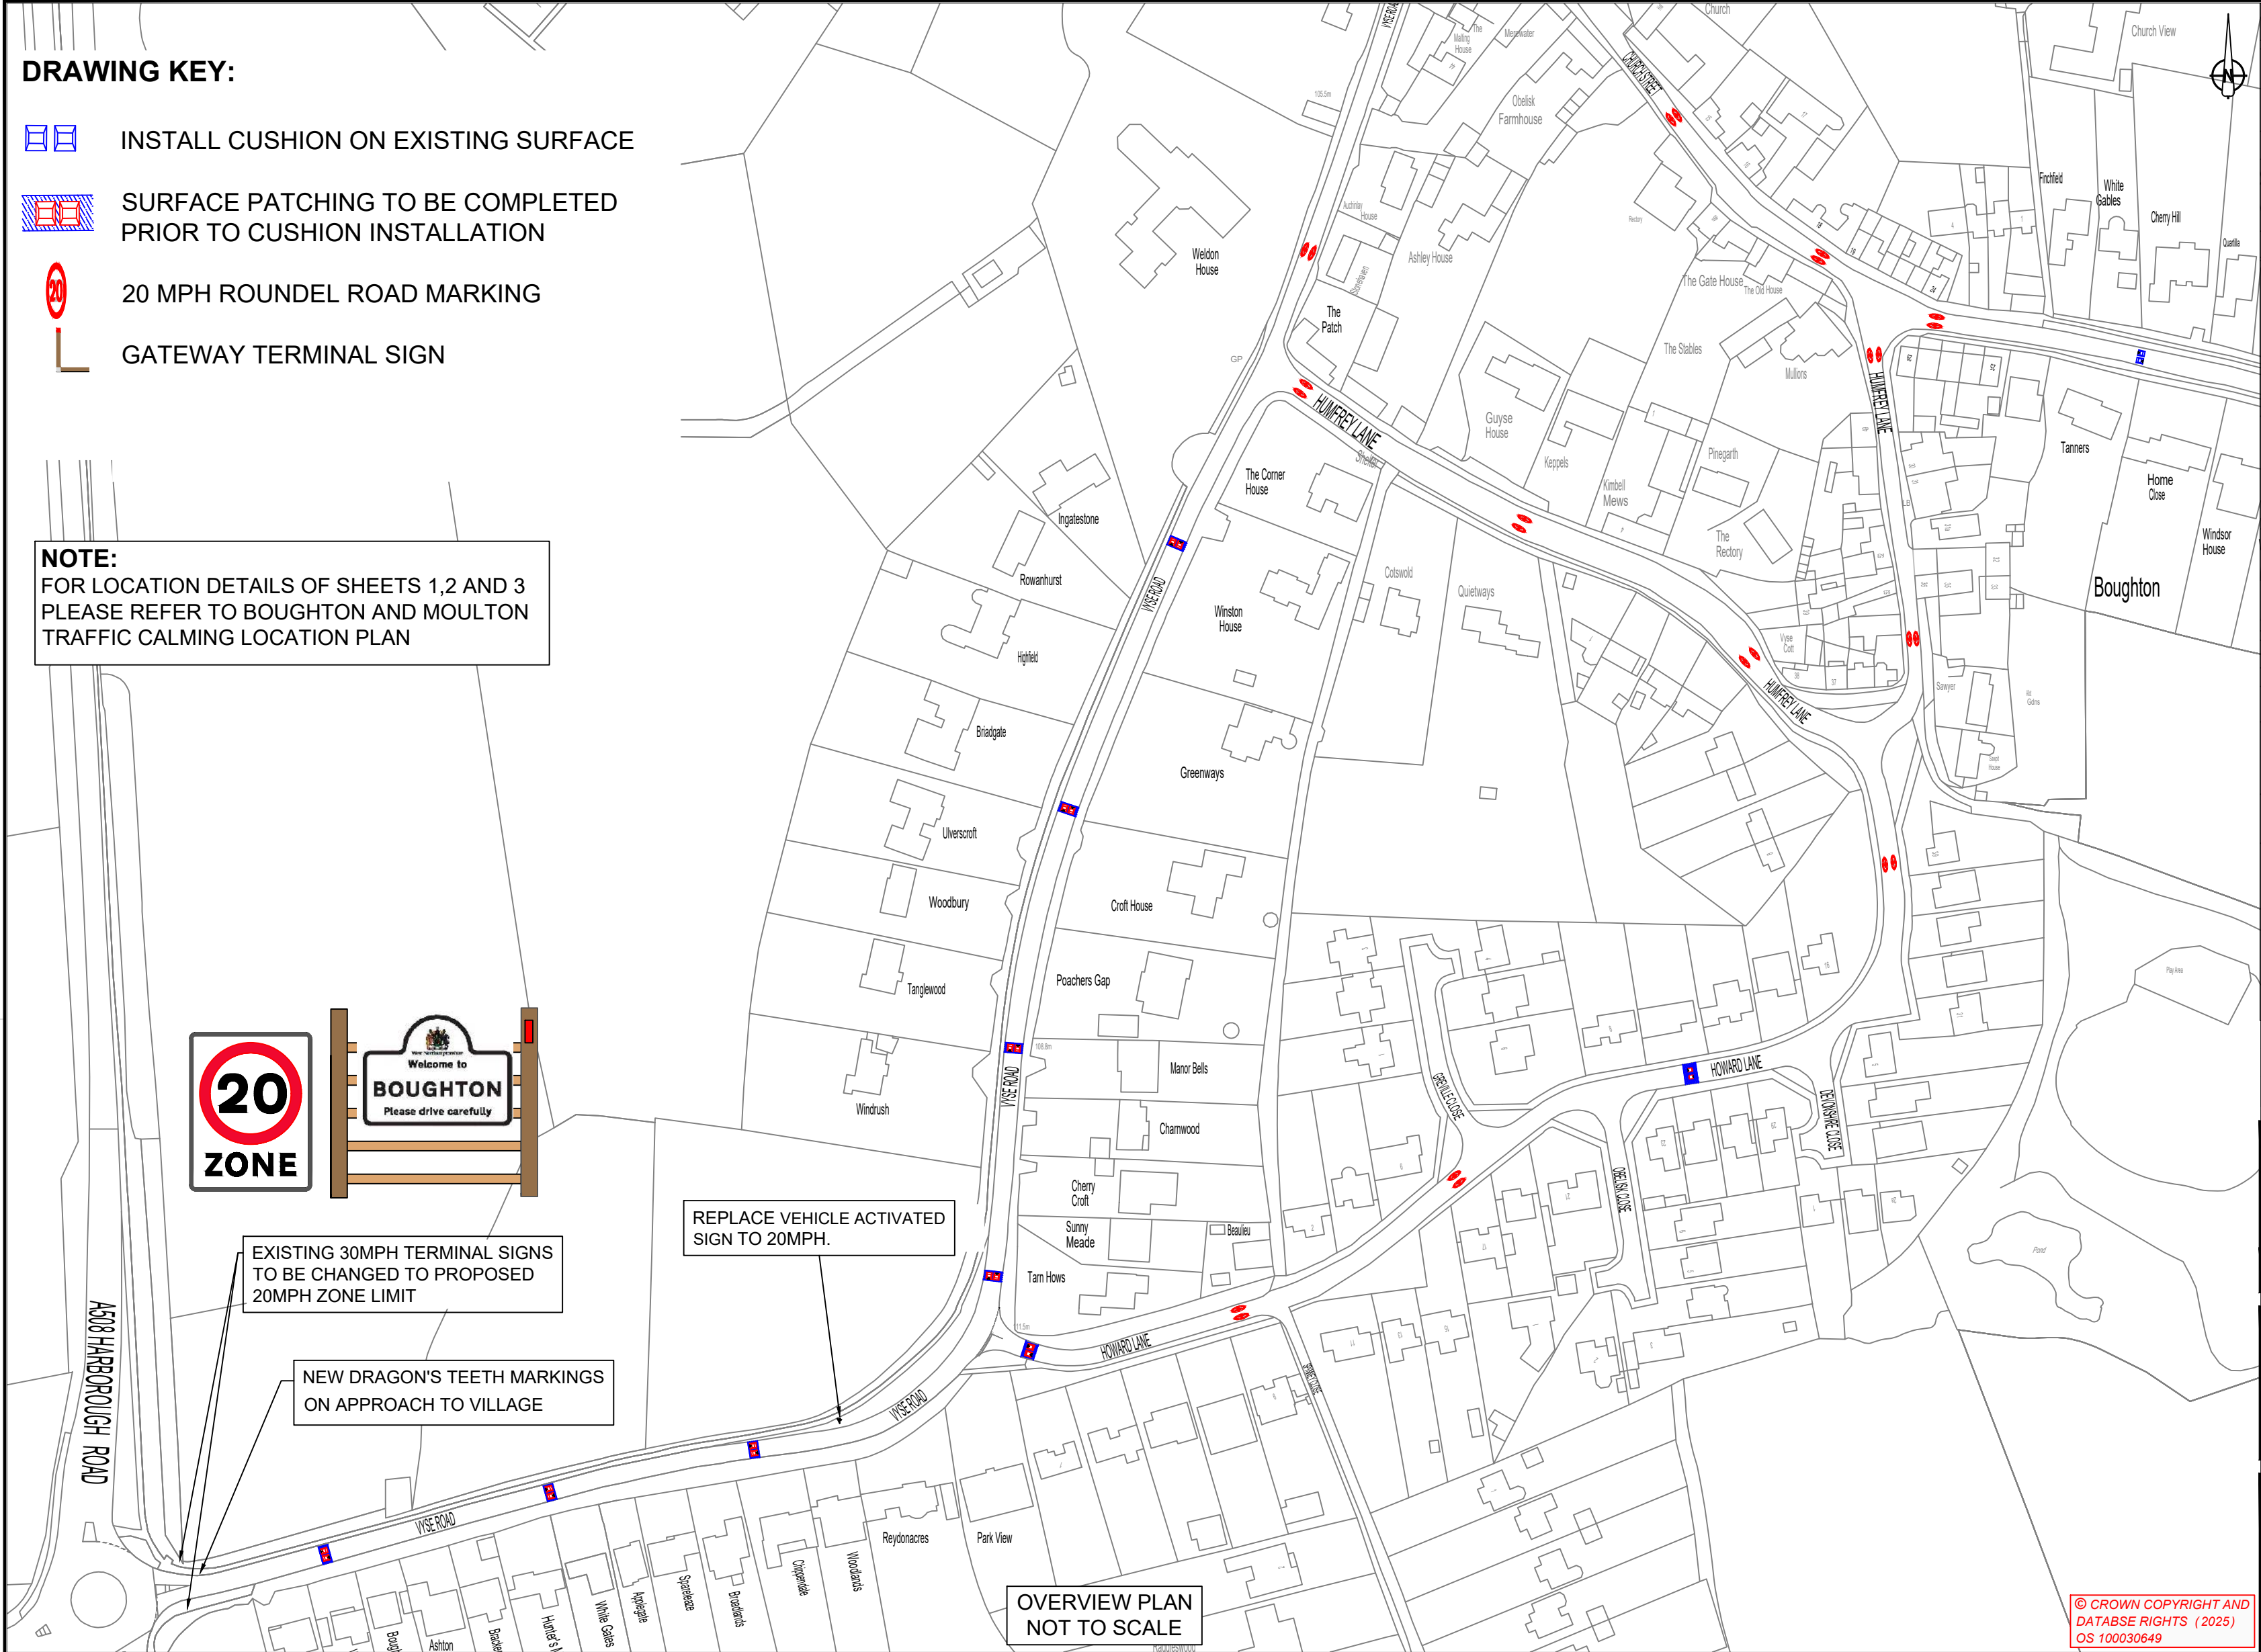

P2	REPLACE VAS FOR 20MPH	IA	MB	SJH	MB	25/09/25
P1	ORIGNAL	IA	MB	SJH	MB	01/08/25
REV	DETAILS	DRWN	DES	CHKD	APPD	DATE

SCALE :	NOT TO SCALE	DRAWING STATUS
DIMENSIONS :	m	WORK IN PROGRESS
ORIG DRAWING SIZE :	A2	PRELIMINARY
COPYRIGHT ©KIER		CONSTRUCTION
		AS-BUILT

SUITABILITY : S2 FOR INFORMATION

CLIENT	AGENT
	

PROJECT NAME  
**BOUGHTON AND MOULTON  
TRAFFIC CALMING  
NWRM MITIGATION WORKS**

DRAWING TITLE  
**BOUGHTON TRAFFIC CALMING  
SHEET 1, OPTION 1C**

DRAWING NUMBER	PROJECT	ORIGINATOR	VOLUME	KIER PROJECT REFERENCE
NWRM MITIGATION-		KIER	HKF	NWRM
BOUGHTON	DR	CH	006	REVISION
LOCATION	TYPE	ROLE	NUMBER	P2