




DRAFT

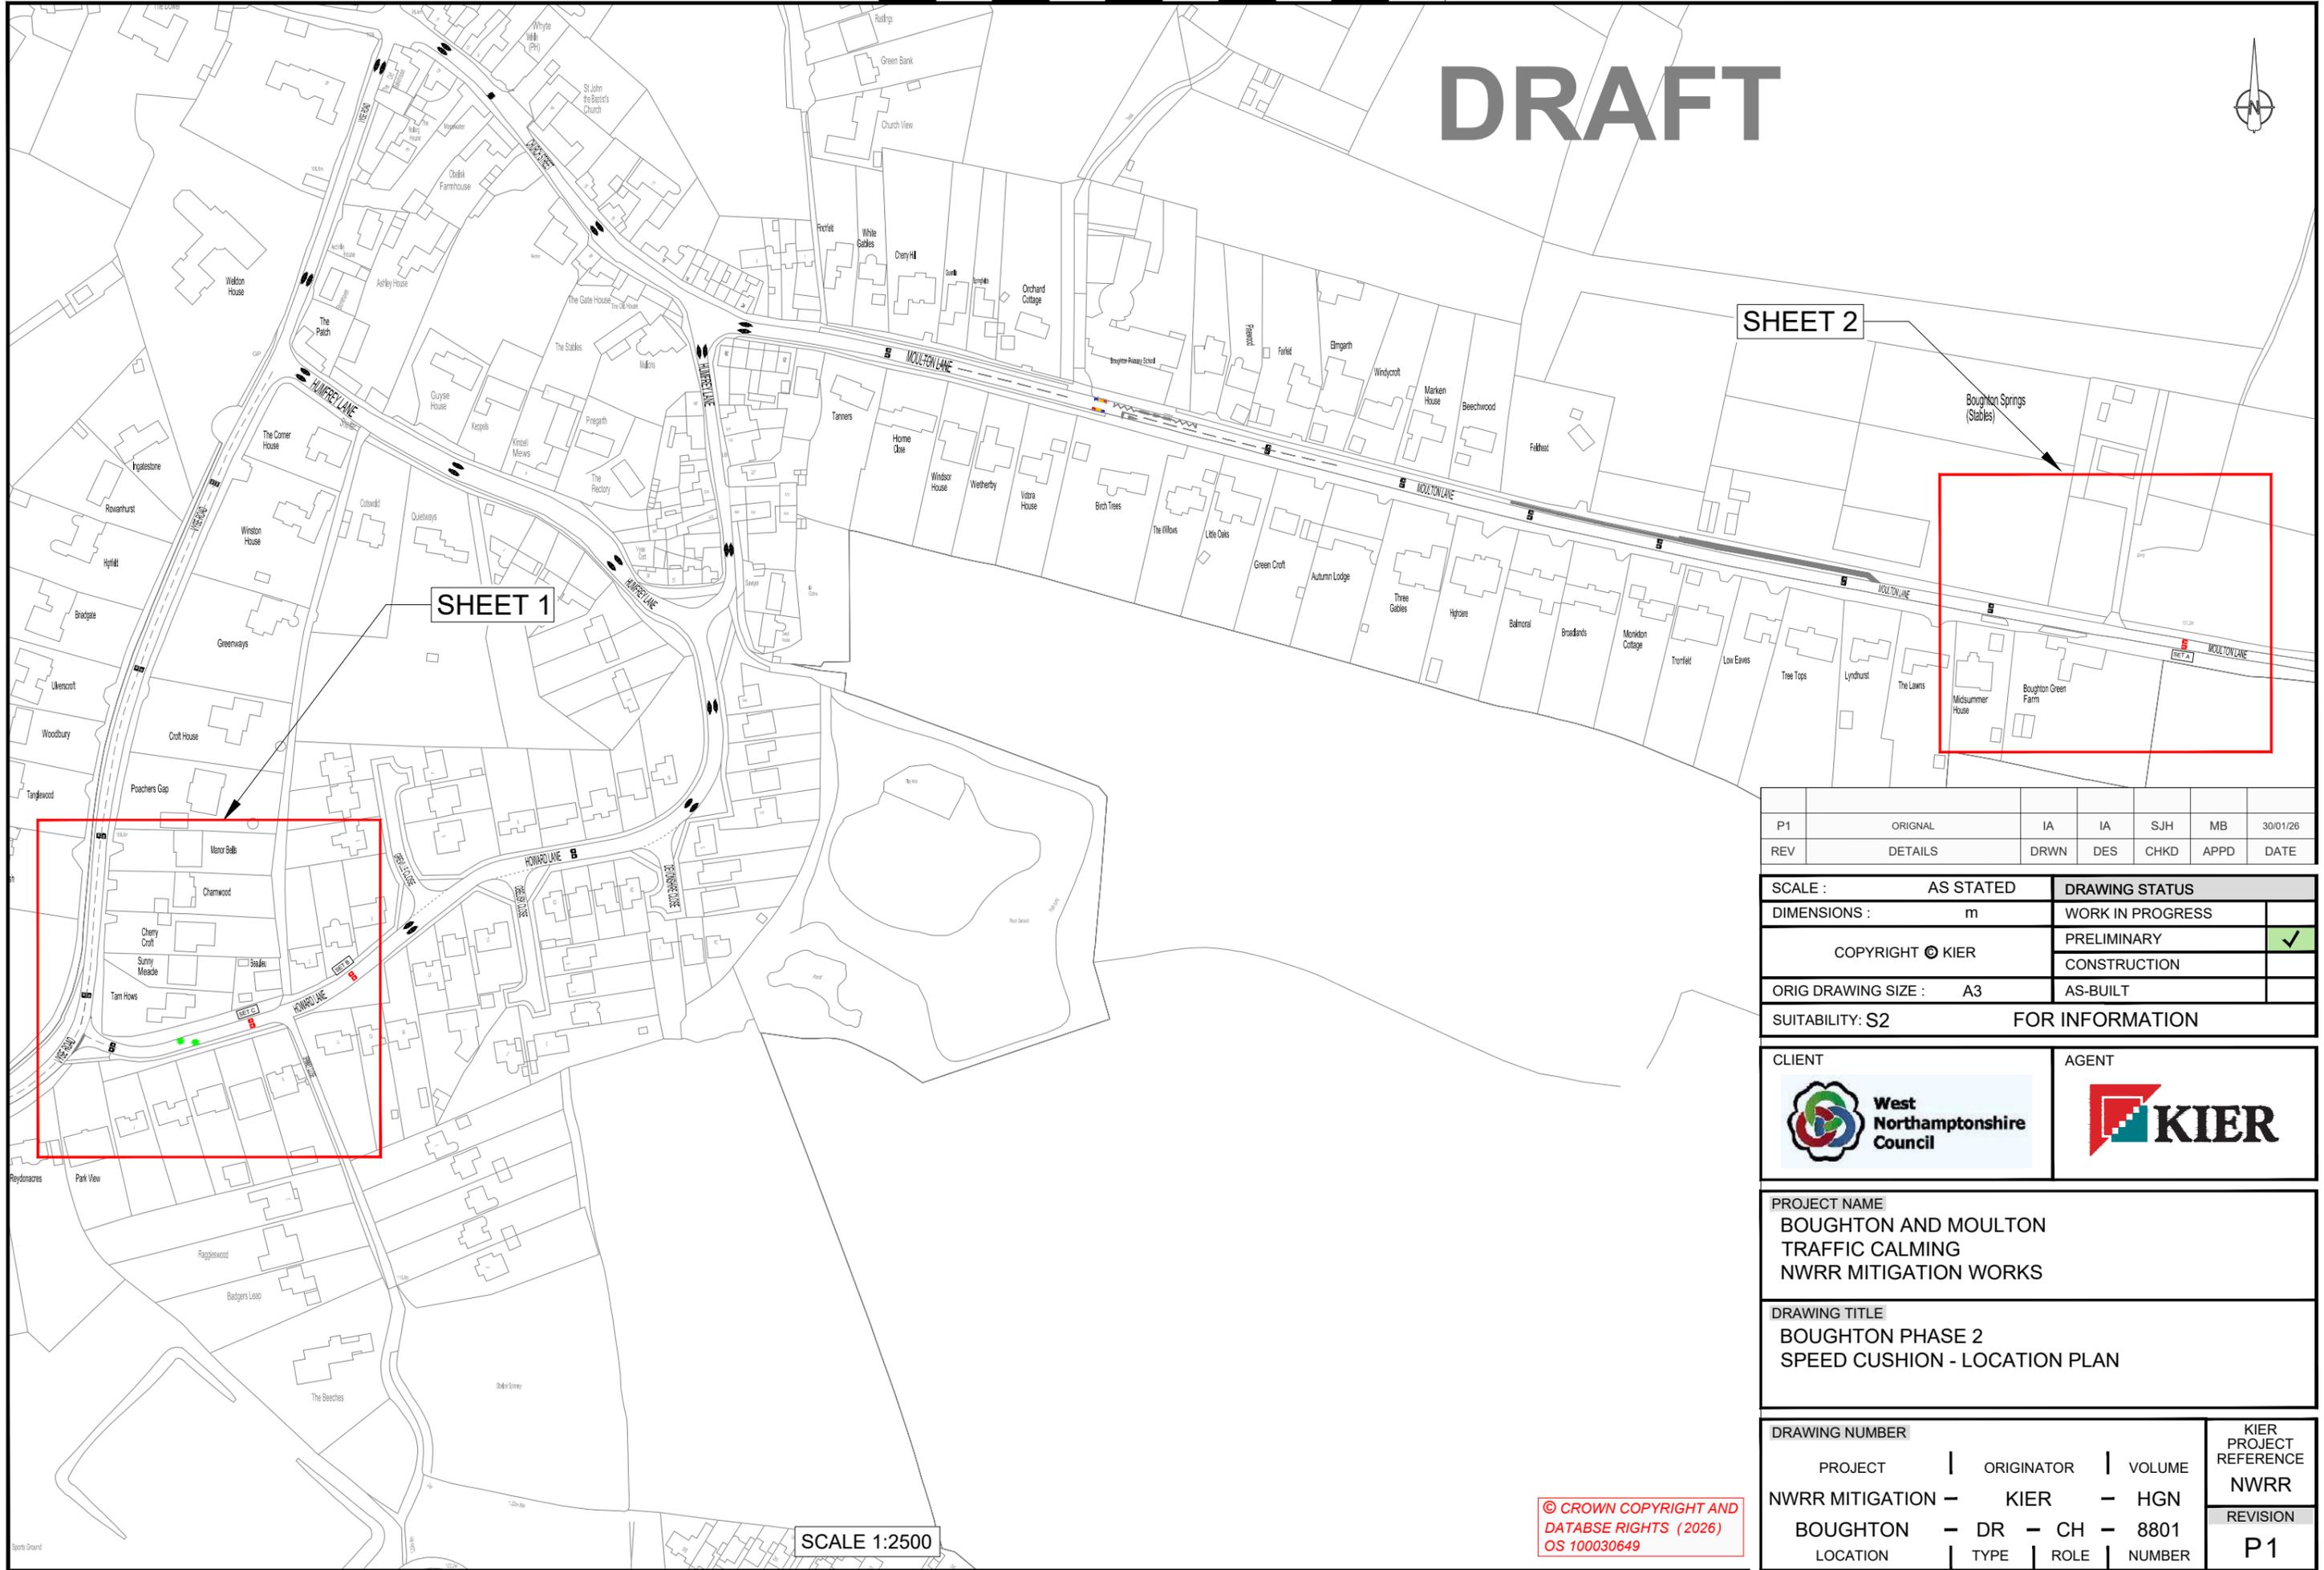

SHEET 1

SHEET 2

Boughton Springs (Stables)

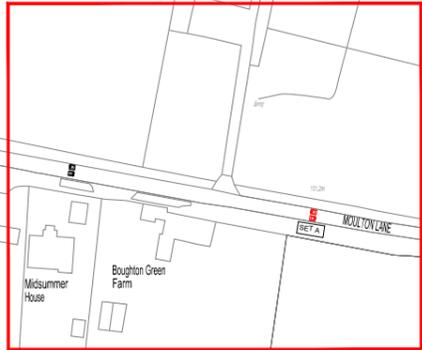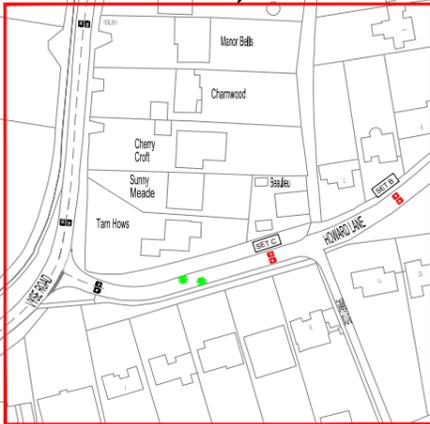

P1	ORIGINAL	IA	IA	SJH	MB	30/01/26
REV	DETAILS	DRWN	DES	CHKD	APPD	DATE

SCALE :	AS STATED	DRAWING STATUS
DIMENSIONS :	m	WORK IN PROGRESS
COPYRIGHT © KIER		PRELIMINARY
		CONSTRUCTION
ORIG DRAWING SIZE :	A3	AS-BUILT
SUITABILITY: S2	FOR INFORMATION	

CLIENT	AGENT

PROJECT NAME
BOUGHTON AND MOULTON
TRAFFIC CALMING
NWR MITIGATION WORKS

DRAWING TITLE
BOUGHTON PHASE 2
SPEED CUSHION - LOCATION PLAN

DRAWING NUMBER				KIER PROJECT REFERENCE
PROJECT	ORIGINATOR	VOLUME		
NWR MITIGATION	KIER	HGN		NWR
BOUGHTON	DR	CH	8801	REVISION
LOCATION	TYPE	ROLE	NUMBER	P1

© CROWN COPYRIGHT AND
DATABASE RIGHTS (2026)
OS 100030649

SCALE 1:2500