


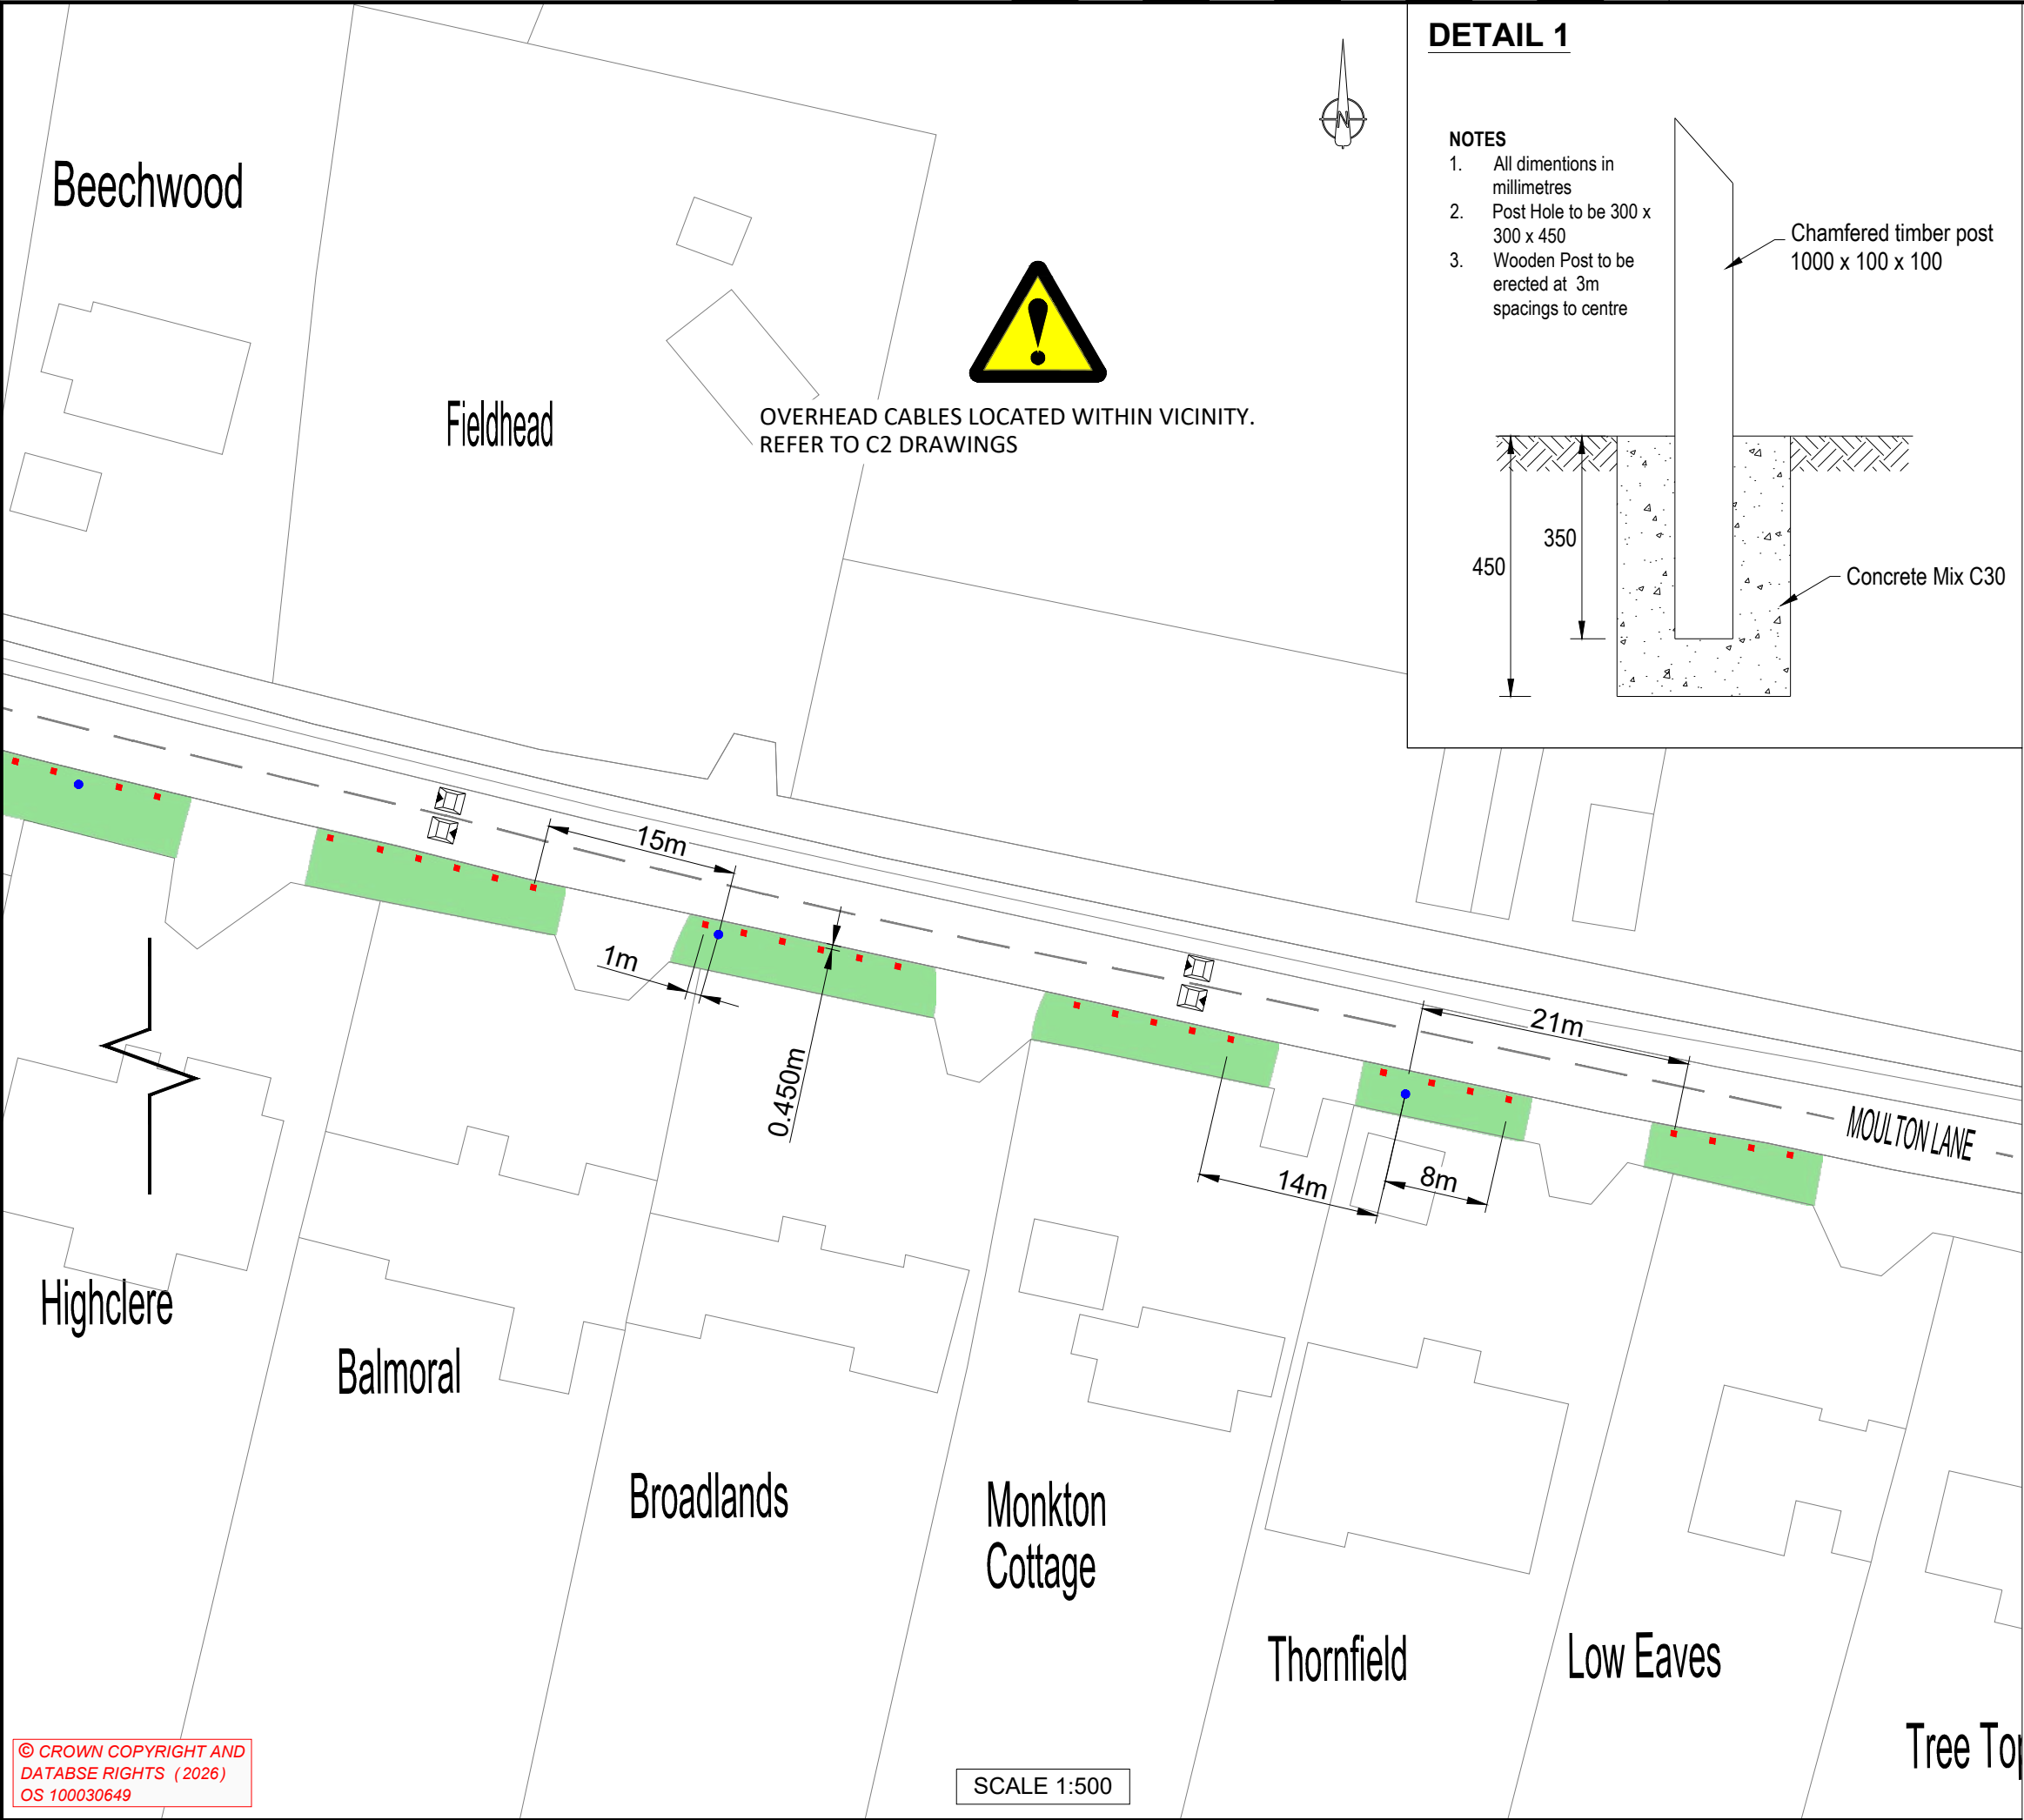

KEY:

53x NEW TIMBER EDGE MARKER POSTS AS PER DETAIL 1, INSTALLED AT 3m CENTERS AND 450mm OFFSET FROM KERB LINE.

EXISTING SPEED CUSHION

EXISTING BT POST

NOTE:

BOLLARDS CAN BE ADJUSTED SLIGHTLY ON SITE TO AVOID SERVICES. CONTACT DESIGNER SJ HOUGHTON AT 07930315646 IF CONCERNS

C2	NOTE ADDED	IA	IA	SJH	MB	19/05/26
C1	ORIGNAL	IA	IA	SJH	MB	07/05/26
REV	DETAILS	DRWN	DES	CHKD	APPD	DATE

SCALE :	AS STATED	DRAWING STATUS
DIMENSIONS :	m	WORK IN PROGRESS
COPYRIGHT © KIER	PRELIMINARY	
	CONSTRUCTION	✓
ORIG DRAWING SIZE :	A3	AS-BUILT
SUITABILITY: A	FOR CONSTRUCTION	

CLIENT

AGENT

PROJECT NAME

BOUGHTON AND MOULTON TRAFFIC CALMING NWRR MITIGATION WORKS

DRAWING TITLE

TIMBER BOLLARD PLAN SHEET 2

DRAWING NUMBER				KIER PROJECT REFERENCE
PROJECT	ORIGINATOR	VOLUME		
NWRR MITIGATION	KIER	HGN		NWRR
BOUGHTON	DR	CH	8813	REVISION
LOCATION	TYPE	ROLE	NUMBER	C2