
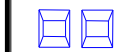
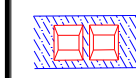


DRAWING KEY:

-  INSTALL CUSHION ON EXISTING SURFACE
-  SURFACE PATCHING TO BE COMPLETED PRIOR TO CUSHION INSTALLATION
-  20 MPH ROUND EL ROAD MARKING
-  GATEWAY TERMINAL SIGN

NOTE:
FOR LOCATION DETAILS OF SHEETS 1,2 AND 3
PLEASE REFER TO BOUGHTON AND MOULTON
TRAFFIC CALMING LOCATION PLAN

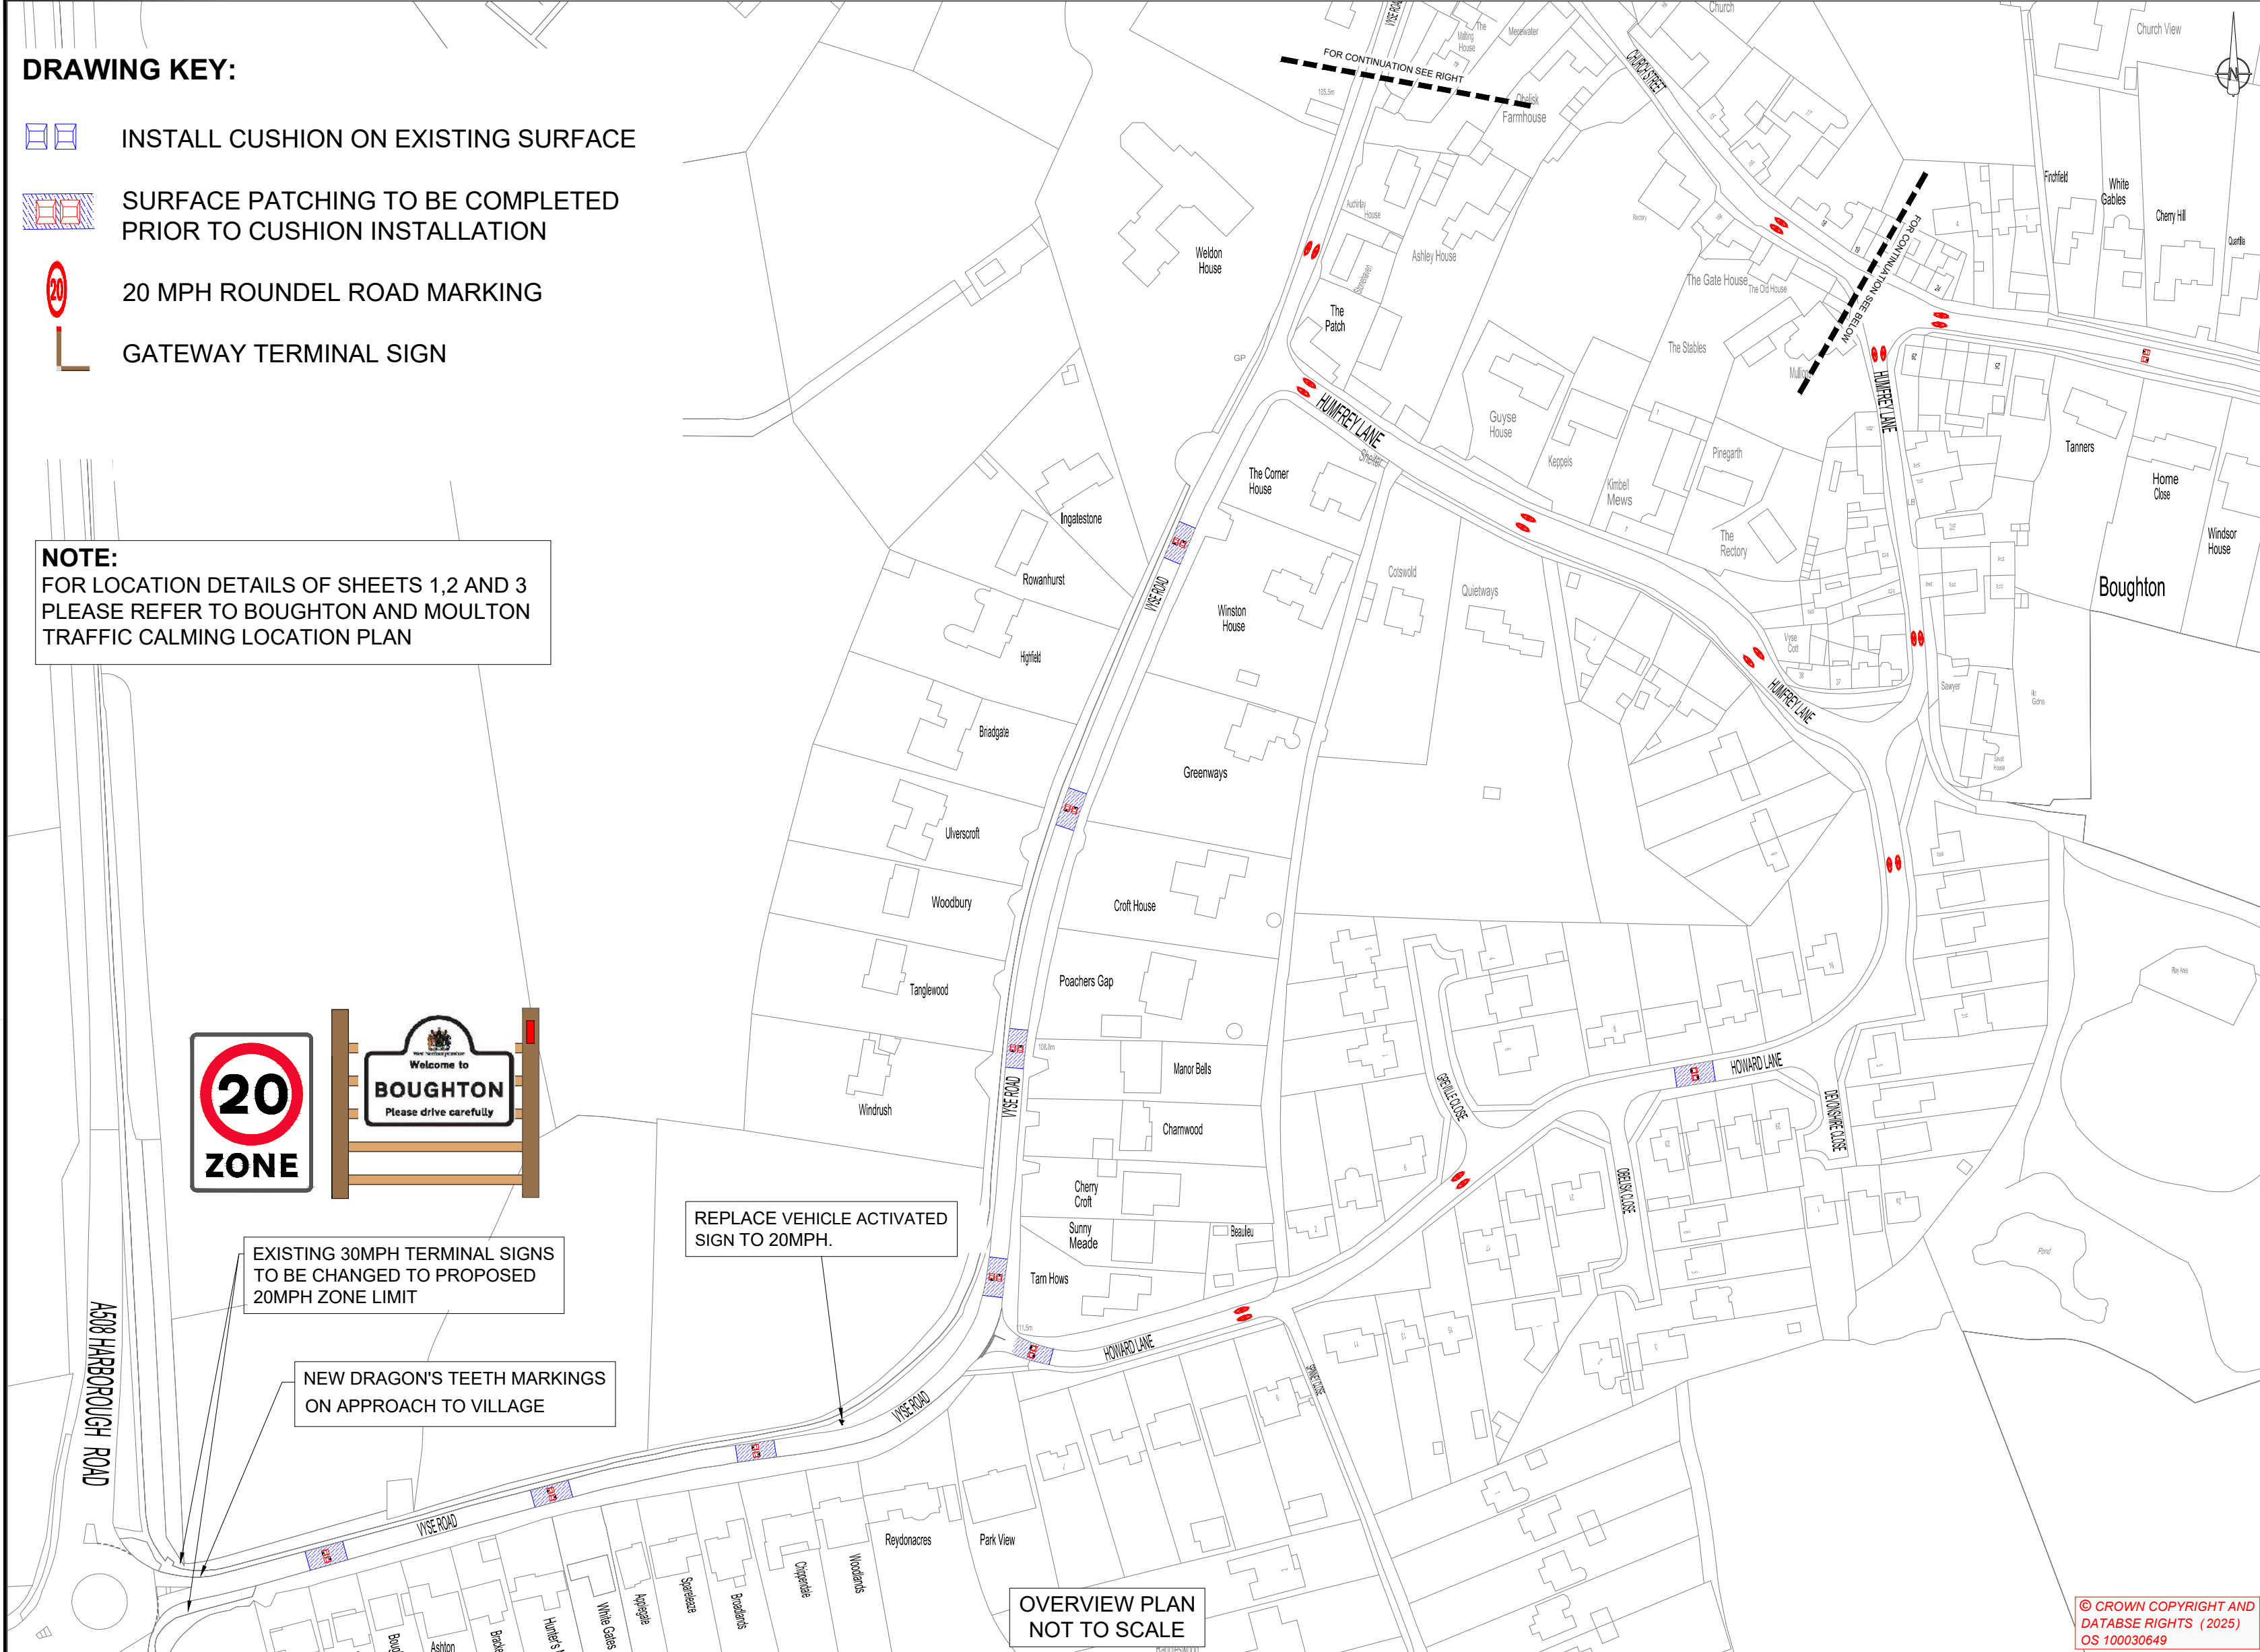

P3	ROUND EL LOCATION CHANGE ON CHURCH STREET	IA	IA	SJH	MB	02/10/2025
P2	REPLACE VAS FOR 20MPH	IA	MB	SJH	MB	25/09/25
P1	ORIGINAL	IA	MB	SJH	MB	01/08/25
REV	DETAILS	DRWN	DES	CHKD	APPD	DATE

SCALE :	NOT TO SCALE	DRAWING STATUS
DIMENSIONS :	m	WORK IN PROGRESS
ORIG DRAWING SIZE :	A2	PRELIMINARY
COPYRIGHT ©KIER		CONSTRUCTION
		AS-BUILT

SUITABILITY : S2 FOR INFORMATION

CLIENT	AGENT
	

PROJECT NAME
BOUGHTON AND MOULTON TRAFFIC CALMING NWR R MITIGATION WORKS
DRAWING TITLE
BOUGHTON TRAFFIC CALMING SHEET 1, OPTION 1C

DRAWING NUMBER	KIER PROJECT REFERENCE	NWR R
PROJECT	ORIGINATOR	VOLUME
NWR R MITIGATION-	KIER	HKF
BOUGHTON	DR	CH
LOCATION	TYPE	ROLE
		NUMBER
		006
		P3