


DETAIL 1

NOTES

1. All dimensions in millimetres
2. Post Hole to be 300 x 300 x 450
3. Wooden Post to be erected at 2m spacings to centre

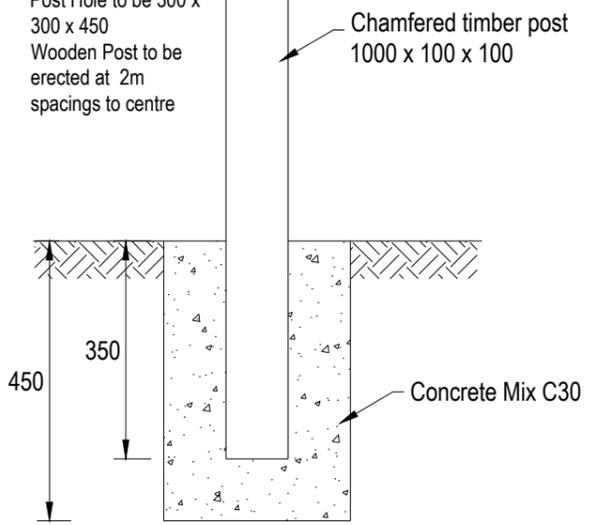

KEY:

- 51x NEW TIMBER EDGE MARKER POSTS AS PER DETAIL 1, INSTALLED AT 3m CENTERS AND 1m OFFSET FROM KERB LINE.
- ▣ EXISTING SPEED CUSHION
- EXISTING BT POST
- EXISTING SIGN

DRAFT

P1	ORIGINAL	IA	IA	SJH	MB	09/03/26
REV	DETAILS	DRWN	DES	CHKD	APPD	DATE

SCALE :	AS STATED	DRAWING STATUS
DIMENSIONS :	m	WORK IN PROGRESS
COPYRIGHT © KIER		PRELIMINARY <input checked="" type="checkbox"/>
		CONSTRUCTION
ORIG DRAWING SIZE :	A3	AS-BUILT
SUITABILITY: S2	FOR INFORMATION	

CLIENT	AGENT
West Northamptonshire Council	KIER

PROJECT NAME
BOUGHTON AND MOULTON
TRAFFIC CALMING
NWRR MITIGATION WORKS

DRAWING TITLE
BOUGHTON PHASE 2
TIMBER BOLLARD PLAN
SHEET 2 - OPTION 1 (01 OF 02)

DRAWING NUMBER				KIER PROJECT REFERENCE NWRR
PROJECT	ORIGINATOR	VOLUME		
NWRR MITIGATION	KIER	HGN		REVISION
BOUGHTON	DR	CH	8812	P1
LOCATION	TYPE	ROLE	NUMBER	

© CROWN COPYRIGHT AND
DATABASE RIGHTS (2026)
OS 100030649

SCALE 1:2500